


WINDOWS:		DOORS:		PLUMBING: COLD WATER		DB BOARD (INTERNAL):		LIGHTS (LED TYPE):		PLUGS:		OTHER:	
900 x 900 ALU T/HUNG	3	SGL CDK DOOR	3			SURFACE MOUNTED	Y	1200 DBL LED	3	1x16a + 1 Euro Sw Soc Outlet	3	PVC WOOD TILES	Y
ALU BURGLAR BARS	Y					EARTH LEAKAGE	Y	EXTERNAL BULKHEAD	3			JACKS & CONCRETE PADS	Y
						220V	Y	LIGHT SWITCH - 1L1W	3			STEPS - SINGLE DOOR/DOUBLE TIER	3
								DAY/NIGHT SWITCH	1				

NOTE:

- POLYSTYRENE PANELS - 40mm EPS CORE;
- FLOOR TO EAVES CEILING HEIGHT: 2.4m;
- COLOUR OF TRIM: BLACK;
- ALL VISIBLE INSIDE STEEL TO BE PAINTED WHITE;
- **MOBILE**
- ALL LOOSE FURNITURE EXCLUDED UNLESS OTHERWISE STATED ON DRAWING LEGEND OR QUOTATION
- D/B BOARD 1700mm INSTALLED FROM GROUND (UON)
- PLUGS 400mm INSTALLED FROM GROUND (UON)
- LIGHT SWITCH 1300mm INSTALLED FROM GROUND (UON)

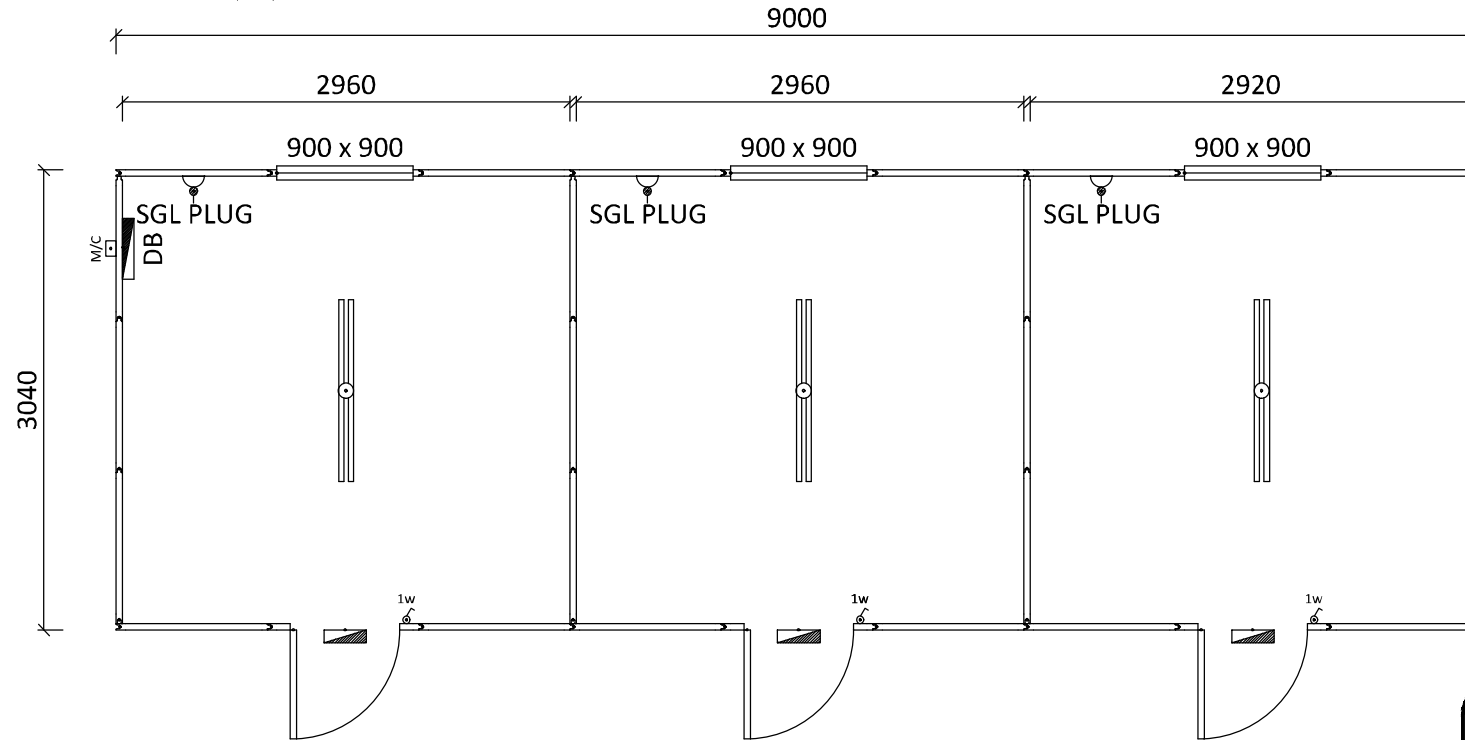

DATE	DESCRIPTION	REV.	INT.
28/03/2022	GENERAL LAYOUT	0	AG
28/03/2022	TITLE BLOCK UPDATED - FINAL RELEASE	1	AG

ONLY 1 APPROVAL REQUIRED

ORIGINATOR	ARNO GOUWS	DATE
SIGNATURE		28/03/2022
APPROVED	EDUARD BOTHMA	DATE
SIGNATURE		
APPROVED	KP DIPPENAAR	DATE
SIGNATURE		

DRAWING SCALE:	1:50
DRAWING SHEET:	A4
DRAWING REV:	0

DRAWING NO	
A	ABP 7
WO	
EST	

TITLE
CLIENT:
DESCRIPTION: 3 x 9m THREE OFFICE



160 Main Street,  
Corner Bon Cretion Street,  
Pomona AH, Kempton Park  
P.O. Box 619, Isando 1600  
Tel (011) 397 - 8150  
Fax (011) 397 - 8155  
E-mail: sales@abacusspace.co.za